


# **LEGEND**

- ◁ One-way white marker
- ◄ Two-way yellow/red marker
- ▬ Lane line

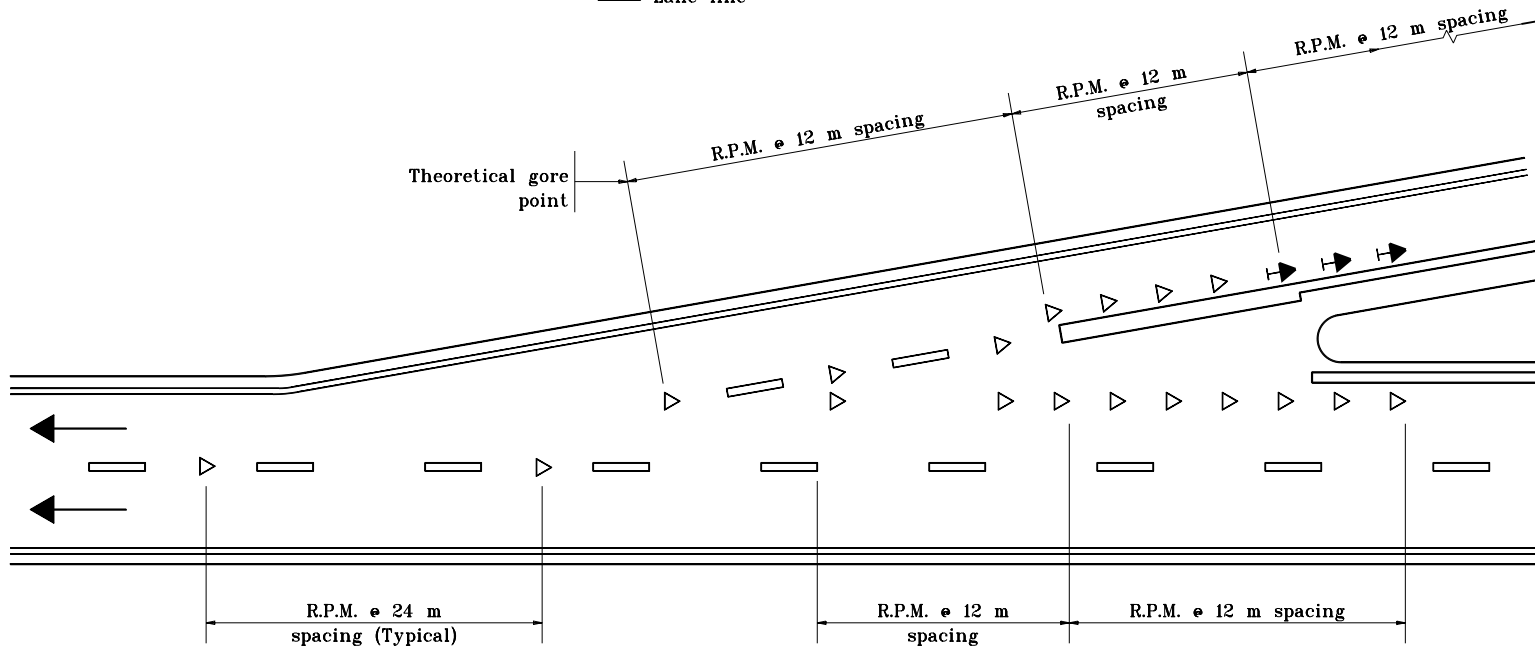

**TYPICAL ENTRANCE RAMP SHOWING LOCATIONS OF RAISED PAVEMENT MARKERS (GORE AREA)**  
**DETAIL G**


All dimensions are in mm unless otherwise specified.

INDIANA DEPARTMENT OF TRANSPORTATION

**RAISED PAVEMENT MARKERS  
TYPICAL LOCATIONS**

MARCH 1995

STANDARD DRAWING NO. 808-MKRM-07

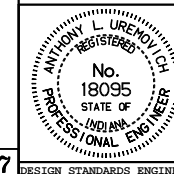

/s/ Anthony L. Uremovich 3-01-95  
DESIGN STANDARDS ENGINEER DATE

/s/ Donald W. Lucas 3-01-95  
CHIEF HIGHWAY ENGINEER DATE

Source Sheet: MT17